




Meter Housing, Clearance Requirements

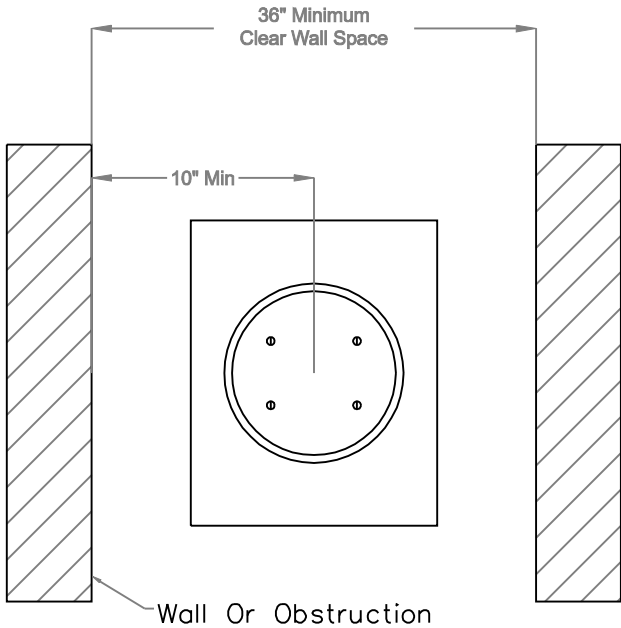


HORIZONTAL CLEARANCE
Surface Mount

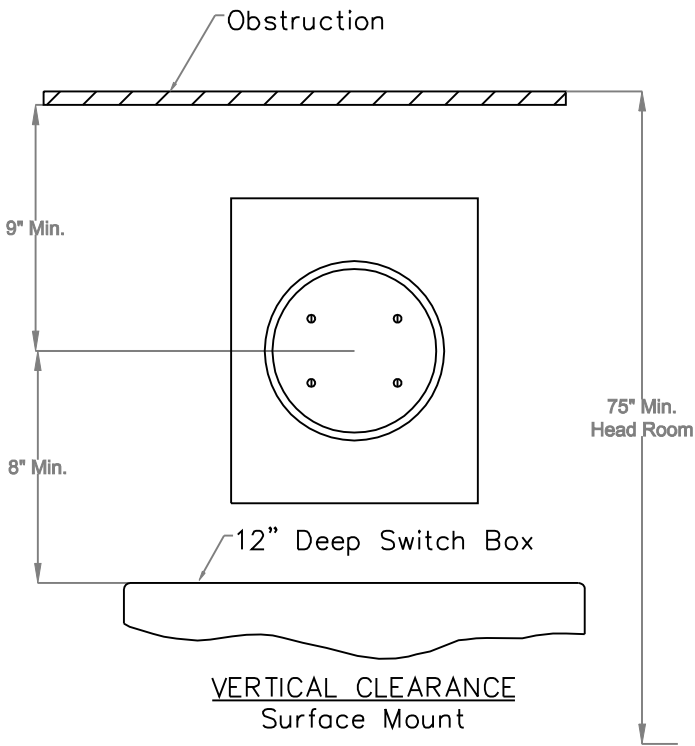

VERTICAL CLEARANCE
Surface Mount

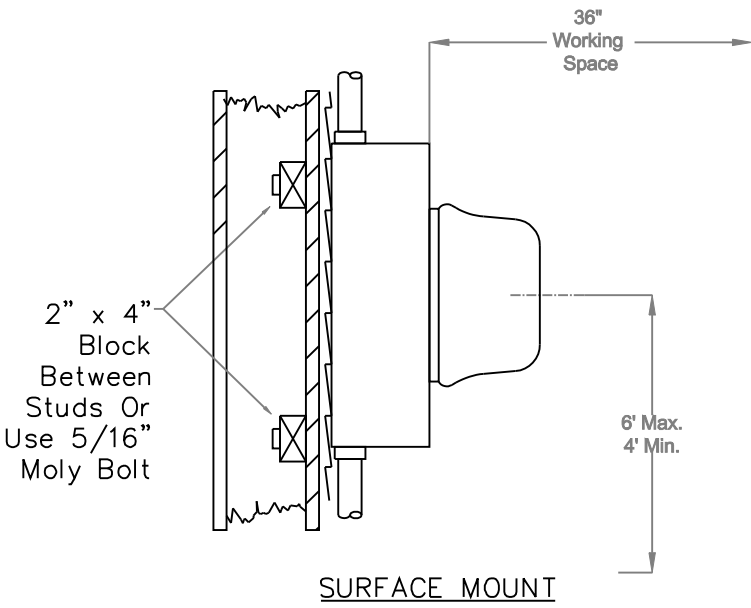

SURFACE MOUNT

	METER HOUSING, CLEARANCE REQUIREMENTS		
	REV 1	MTR-8	SCALE: Not to Scale
POWER & COMMUNICATIONS	DATE: 6/28/05	DRAWN BY: RAWTMF	APPROVED: